

CHICKEN HOUSE - BANTAMS

WP 5704


8' x 8' BUILDING

MAY 1975

4 NEST - 4 HOLDING COOPS - STORAGE AREA

J.S. - R.E.G. - A.H.

AGRICULTURAL ENGINEERING DEPARTMENT 460 Henry Mall University of Wisconsin-Madison 53706 608-262-3310

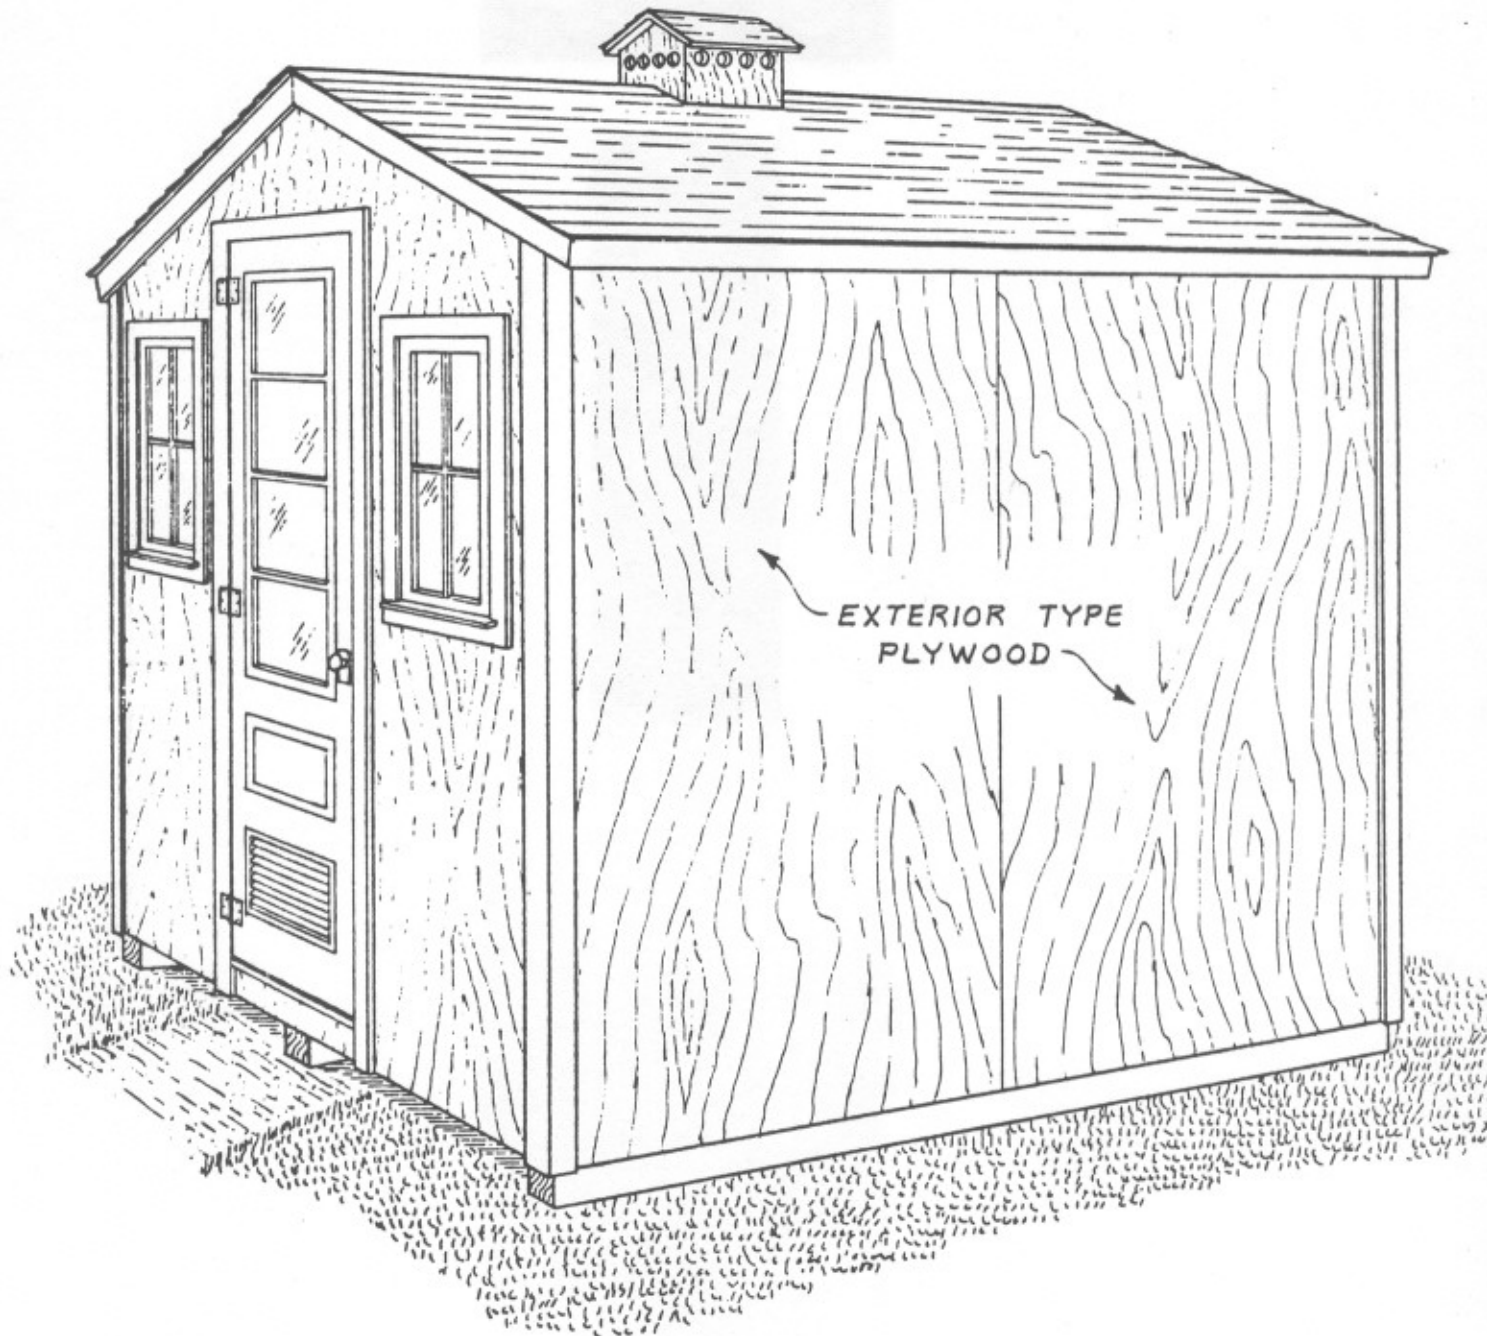

PERSPECTIVE


CHICKEN HOUSE - BANTAMS
8' x 8' BUILDING

WP 5704

MAY 1975

J.S. - R.E.G. - A.H.

AGRICULTURAL ENGINEERING DEPARTMENT 460 Henry Mall University of Wisconsin-Madison 53706 608-262-3310

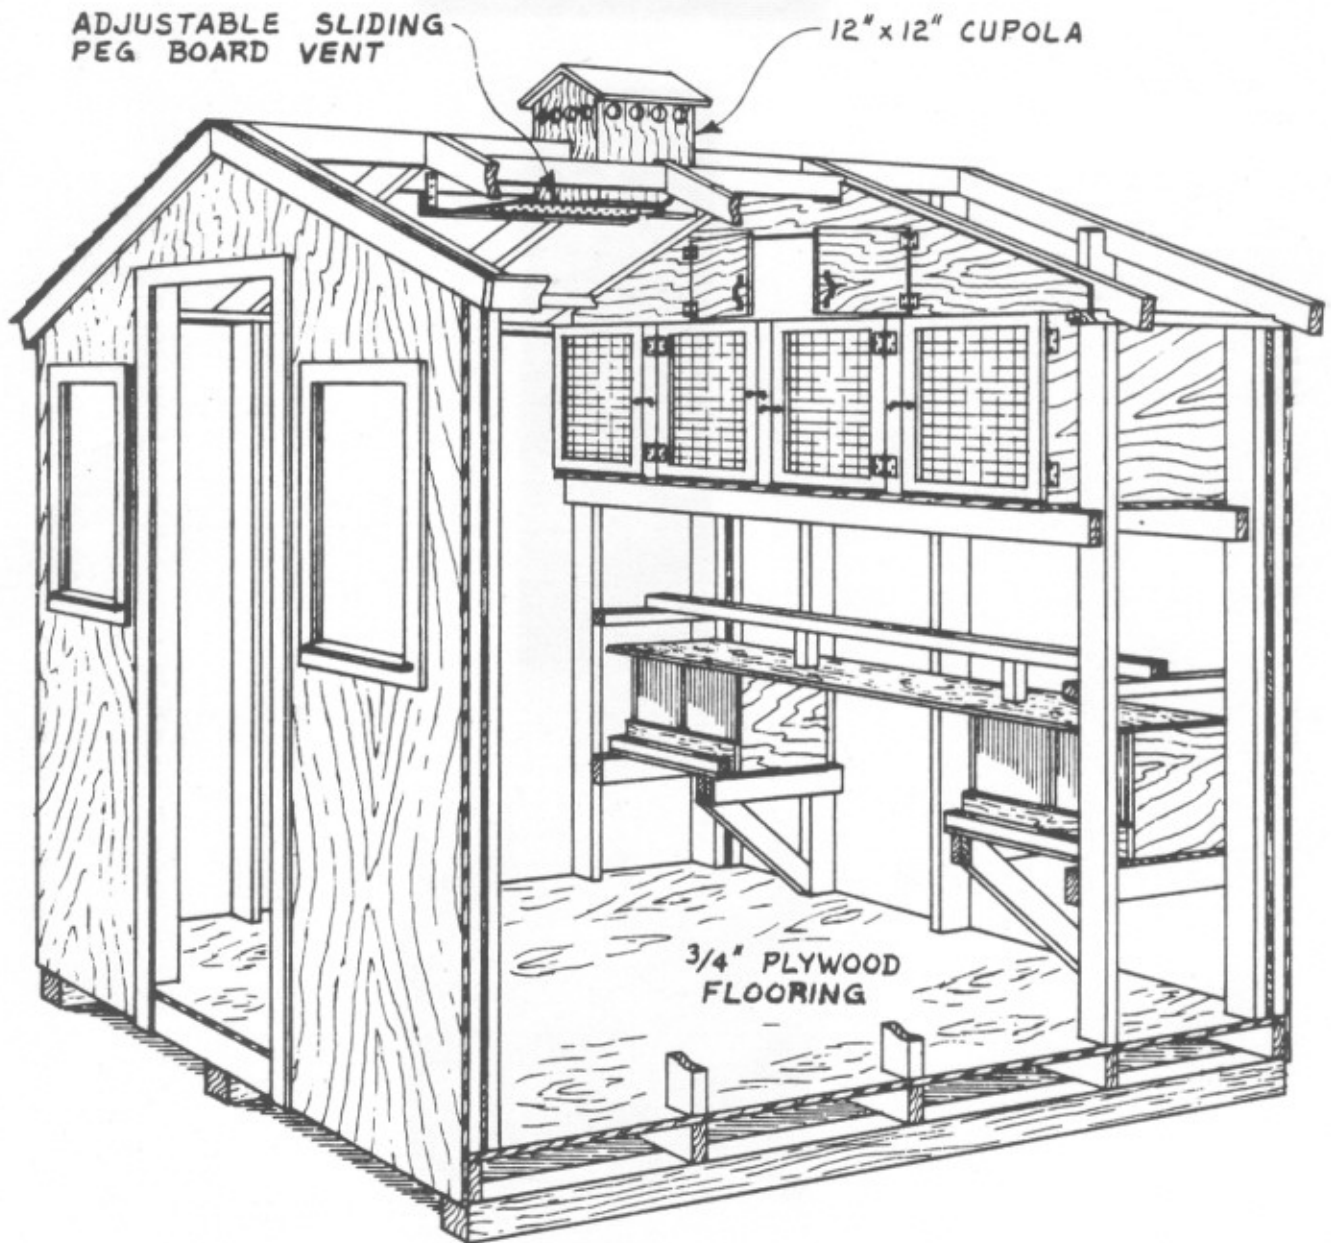

CUTAWAY VIEW


CHICKEN HOUSE - BANTAMS
8' x 8' BUILDING

WP 5704

MAY 1975

J.S. - R.E.G. - A.H.

AGRICULTURAL ENGINEERING DEPARTMENT 460 Henry Mall University of Wisconsin-Madison 53706 608-262-3310

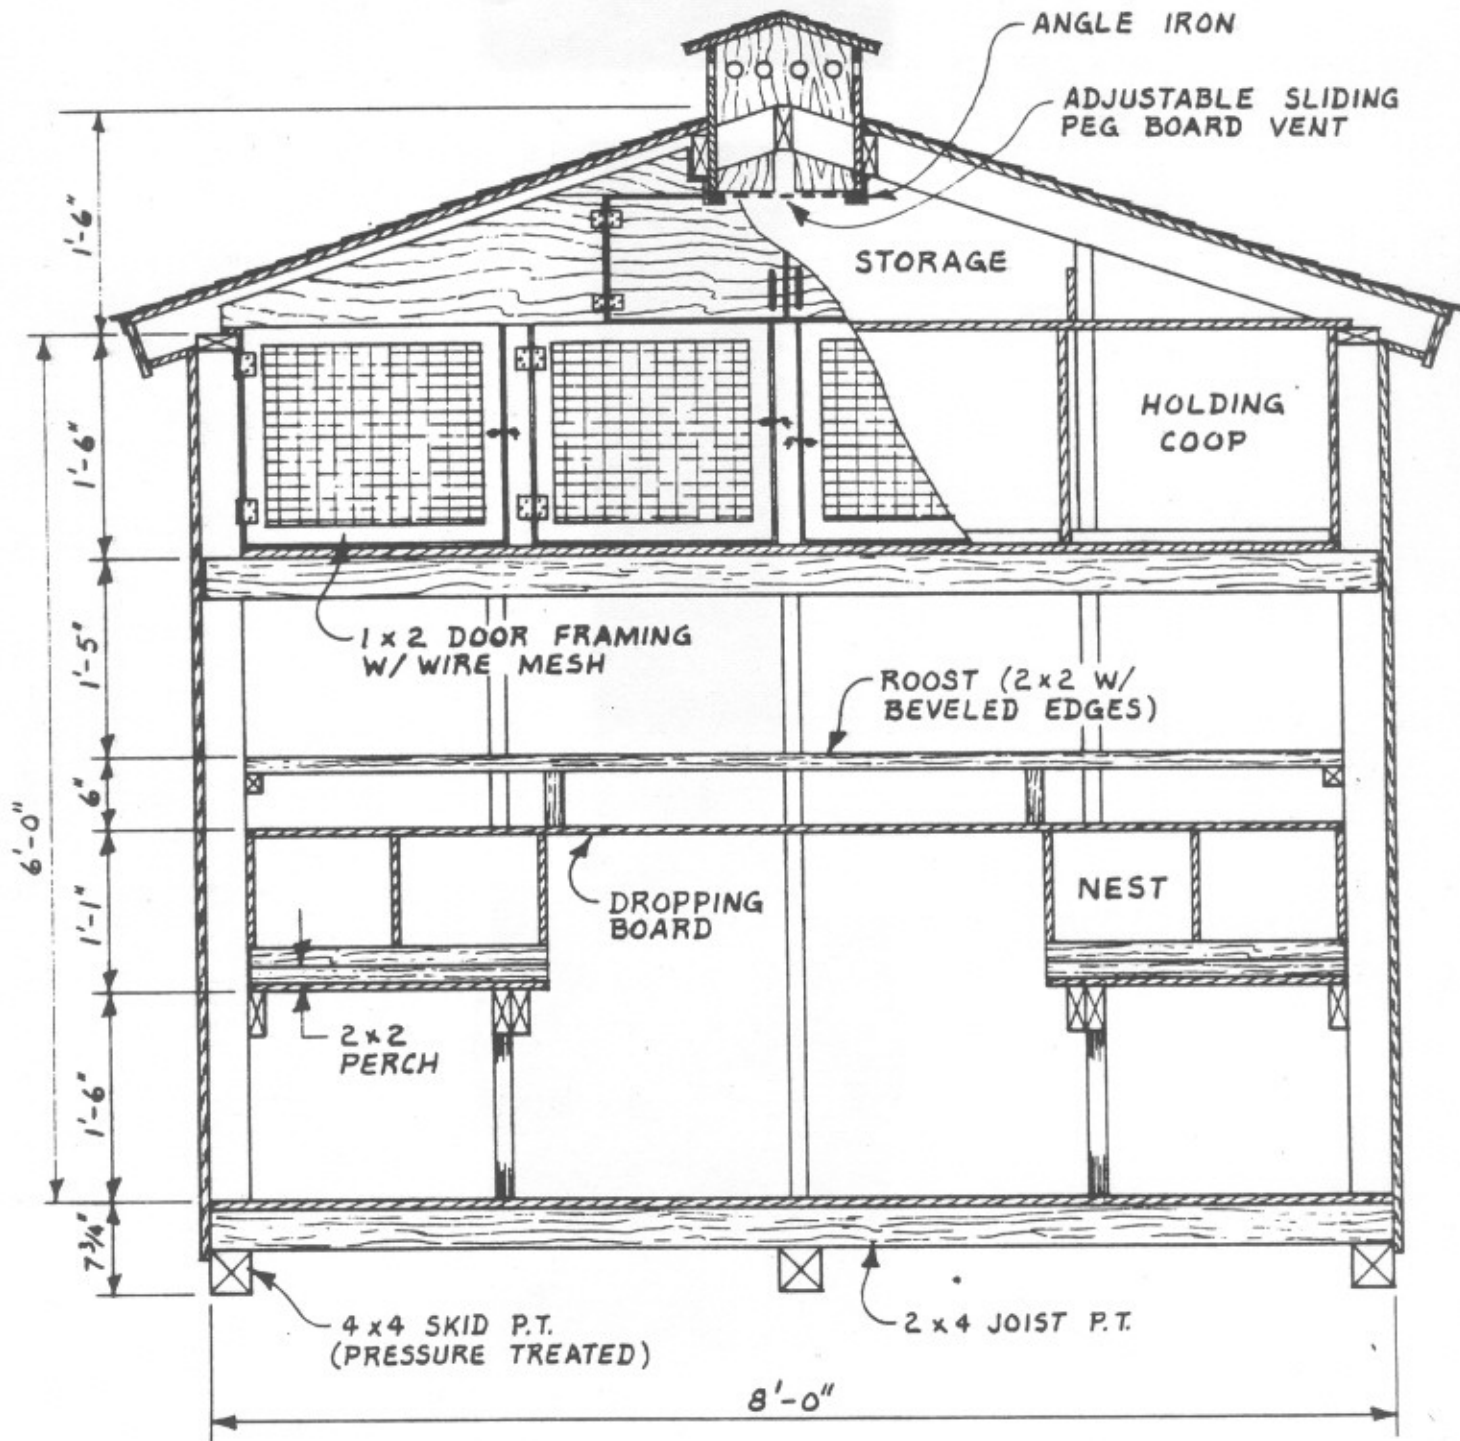

FRONT SECTION VIEW

CHICKEN HOUSE - BANTAMS


8' x 8' BUILDING

WP 5704

MAY 1975

J.S. - R.E.G. - A.H.

AGRICULTURAL ENGINEERING DEPARTMENT 460 Henry Mall University of Wisconsin-Madison 53706 608-262-3310

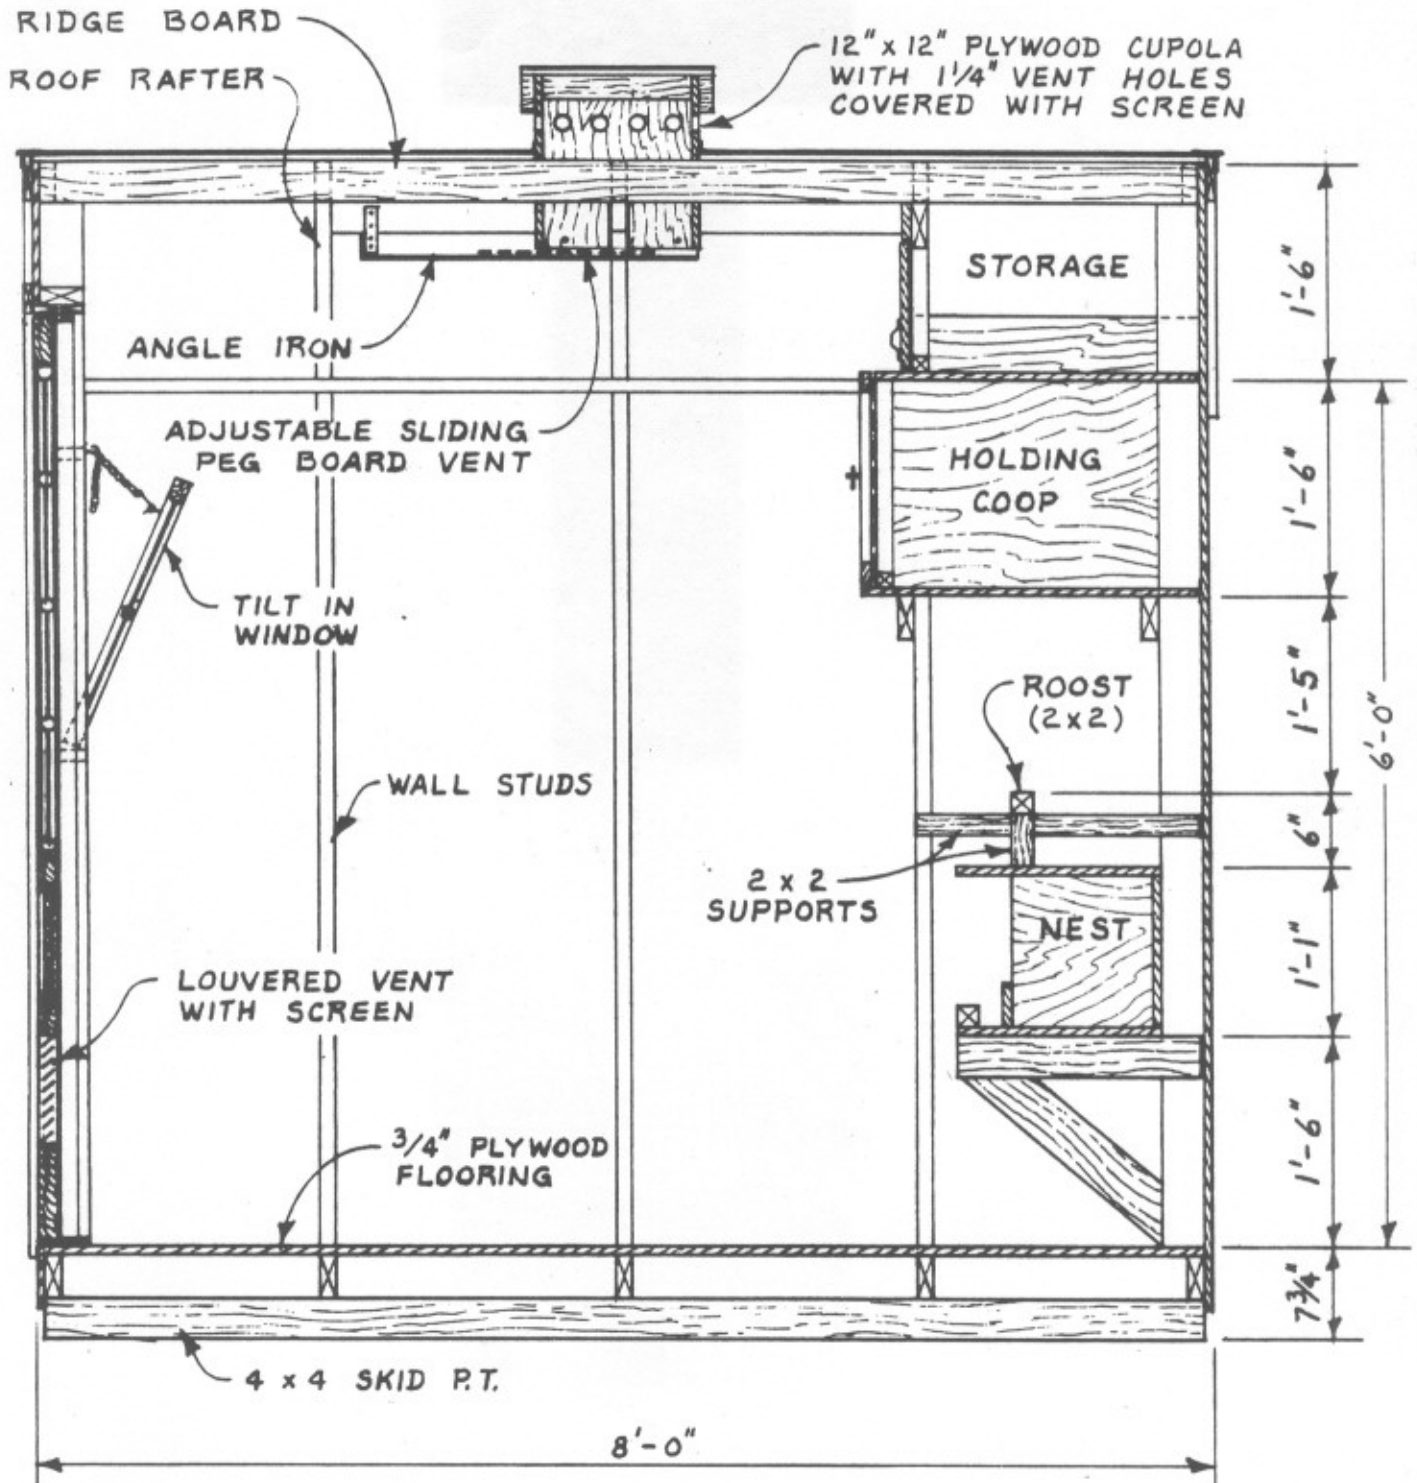

SIDE SECTION VIEW