


BROODER HOUSE 8' x 8'

WP 5702

OCT. 1975

J.S. - R.E.G. - A.H.

AGRICULTURAL ENGINEERING DEPARTMENT 460 Henry Mall University of Wisconsin-Madison 53706 608-262-3310

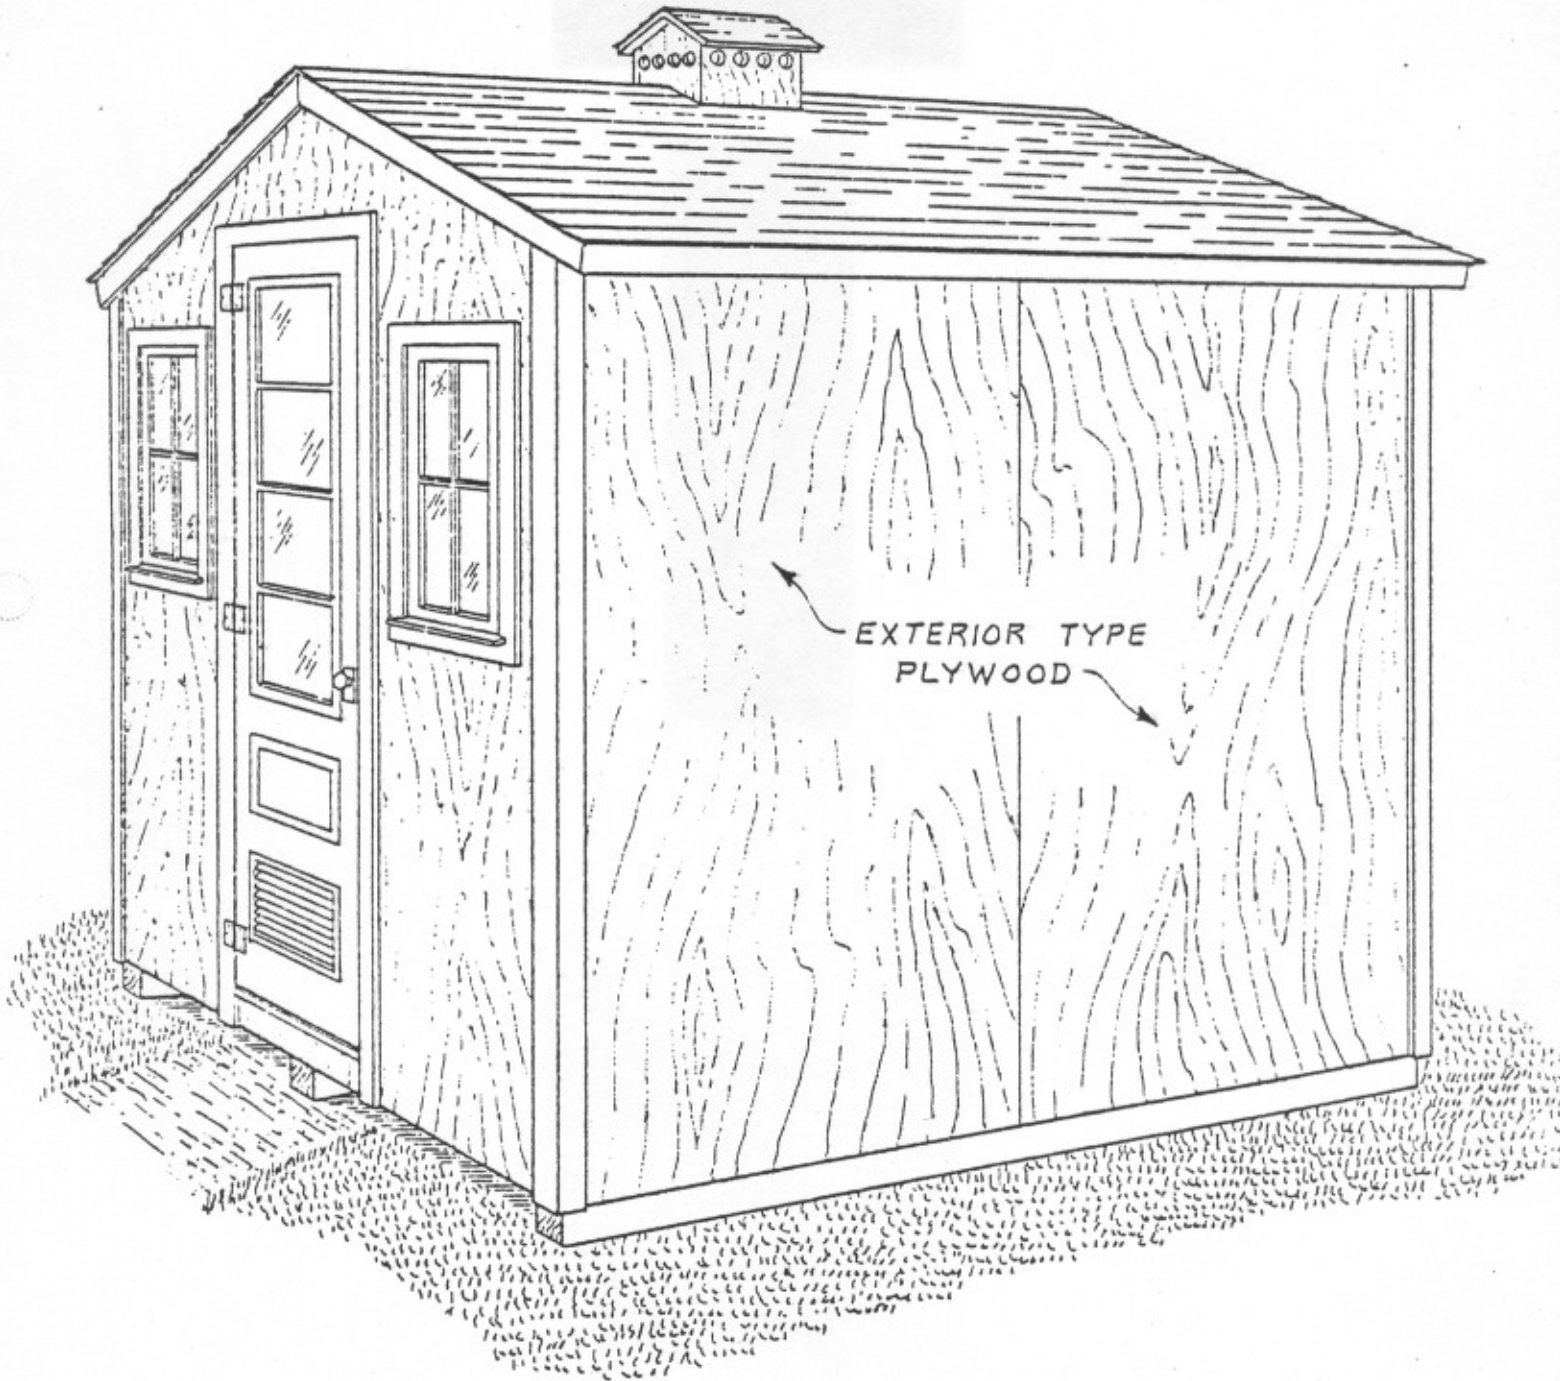

PERSPECTIVE


# BROODER HOUSE 8' x 8'

WP 5702

OCT. 1975

J.S. - R.E.G. - A.H.

AGRICULTURAL ENGINEERING DEPARTMENT 460 Henry Mall University of Wisconsin-Madison 53706 608-262-3310

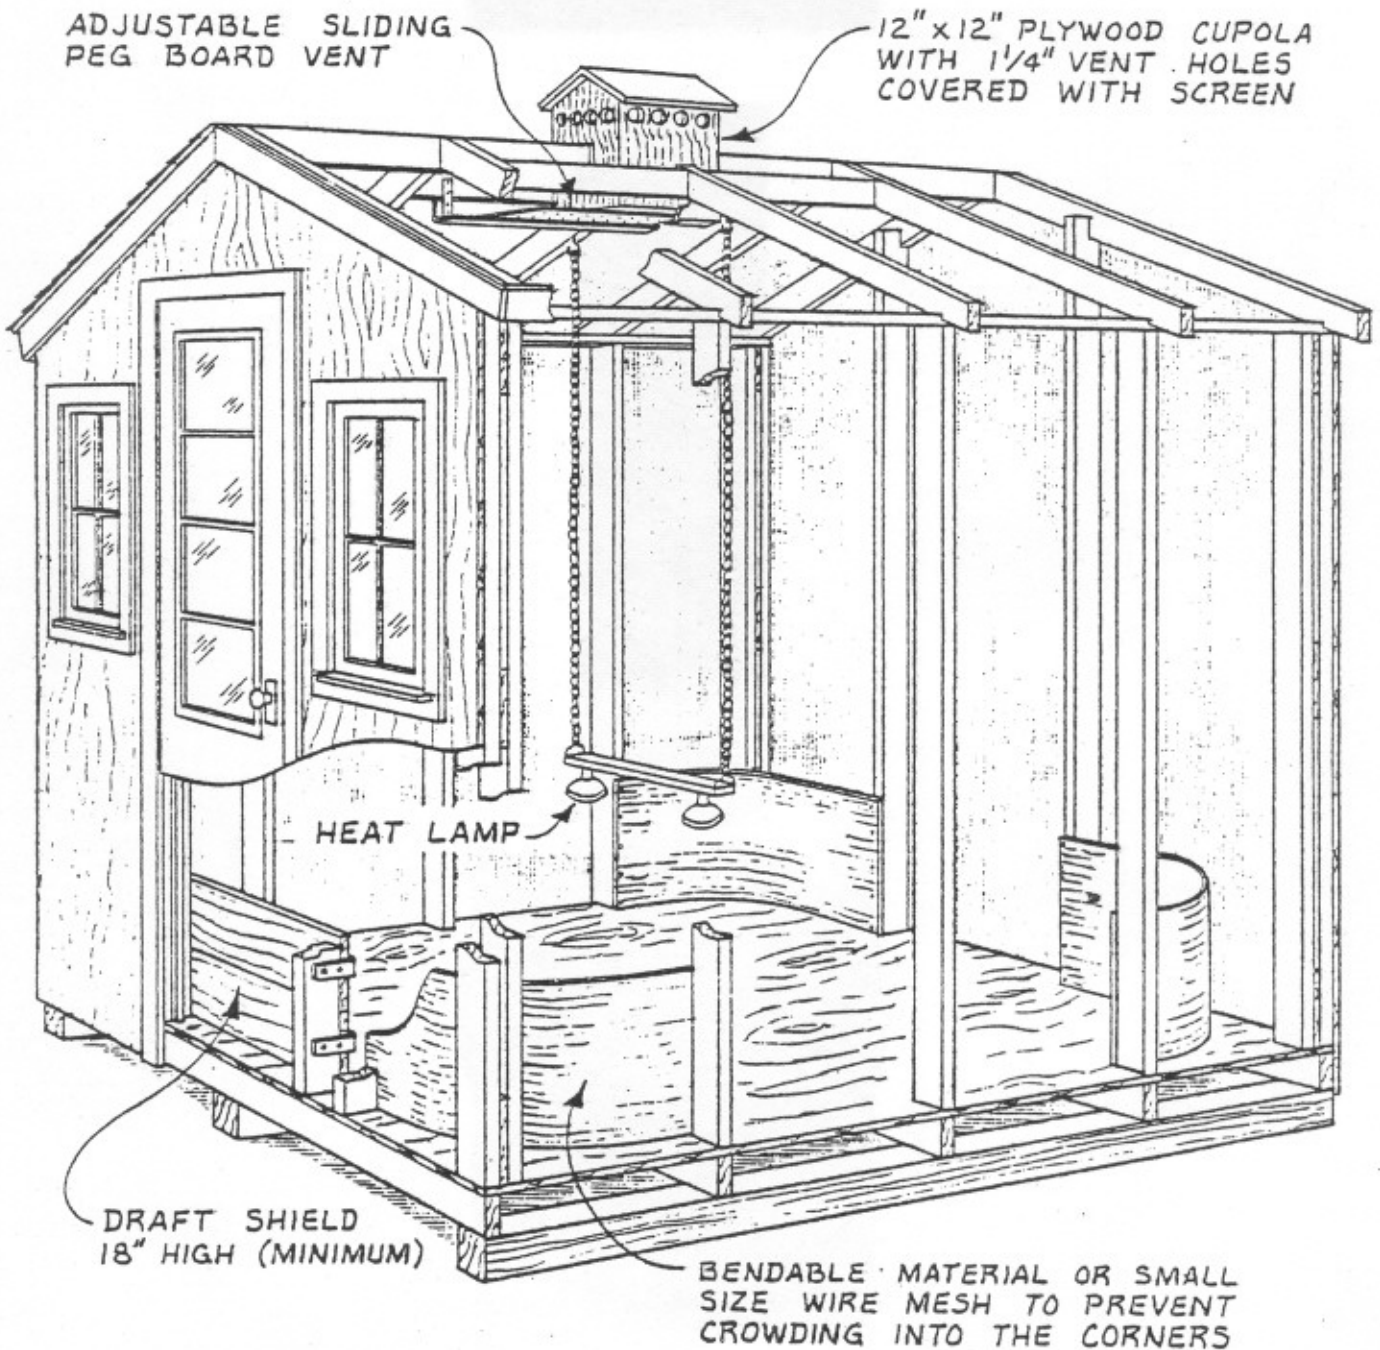

CUTAWAY VIEW