

LAYING HOUSE 8' x 8'

WP 5703


15 - 20 HENS

OCT. 1975

4 NEST - ROOST AREA - STORAGE AREA

J.S. - R.E.G. - A.H.

AGRICULTURAL ENGINEERING DEPARTMENT 460 Henry Mall University of Wisconsin-Madison 53706 608-262-3310

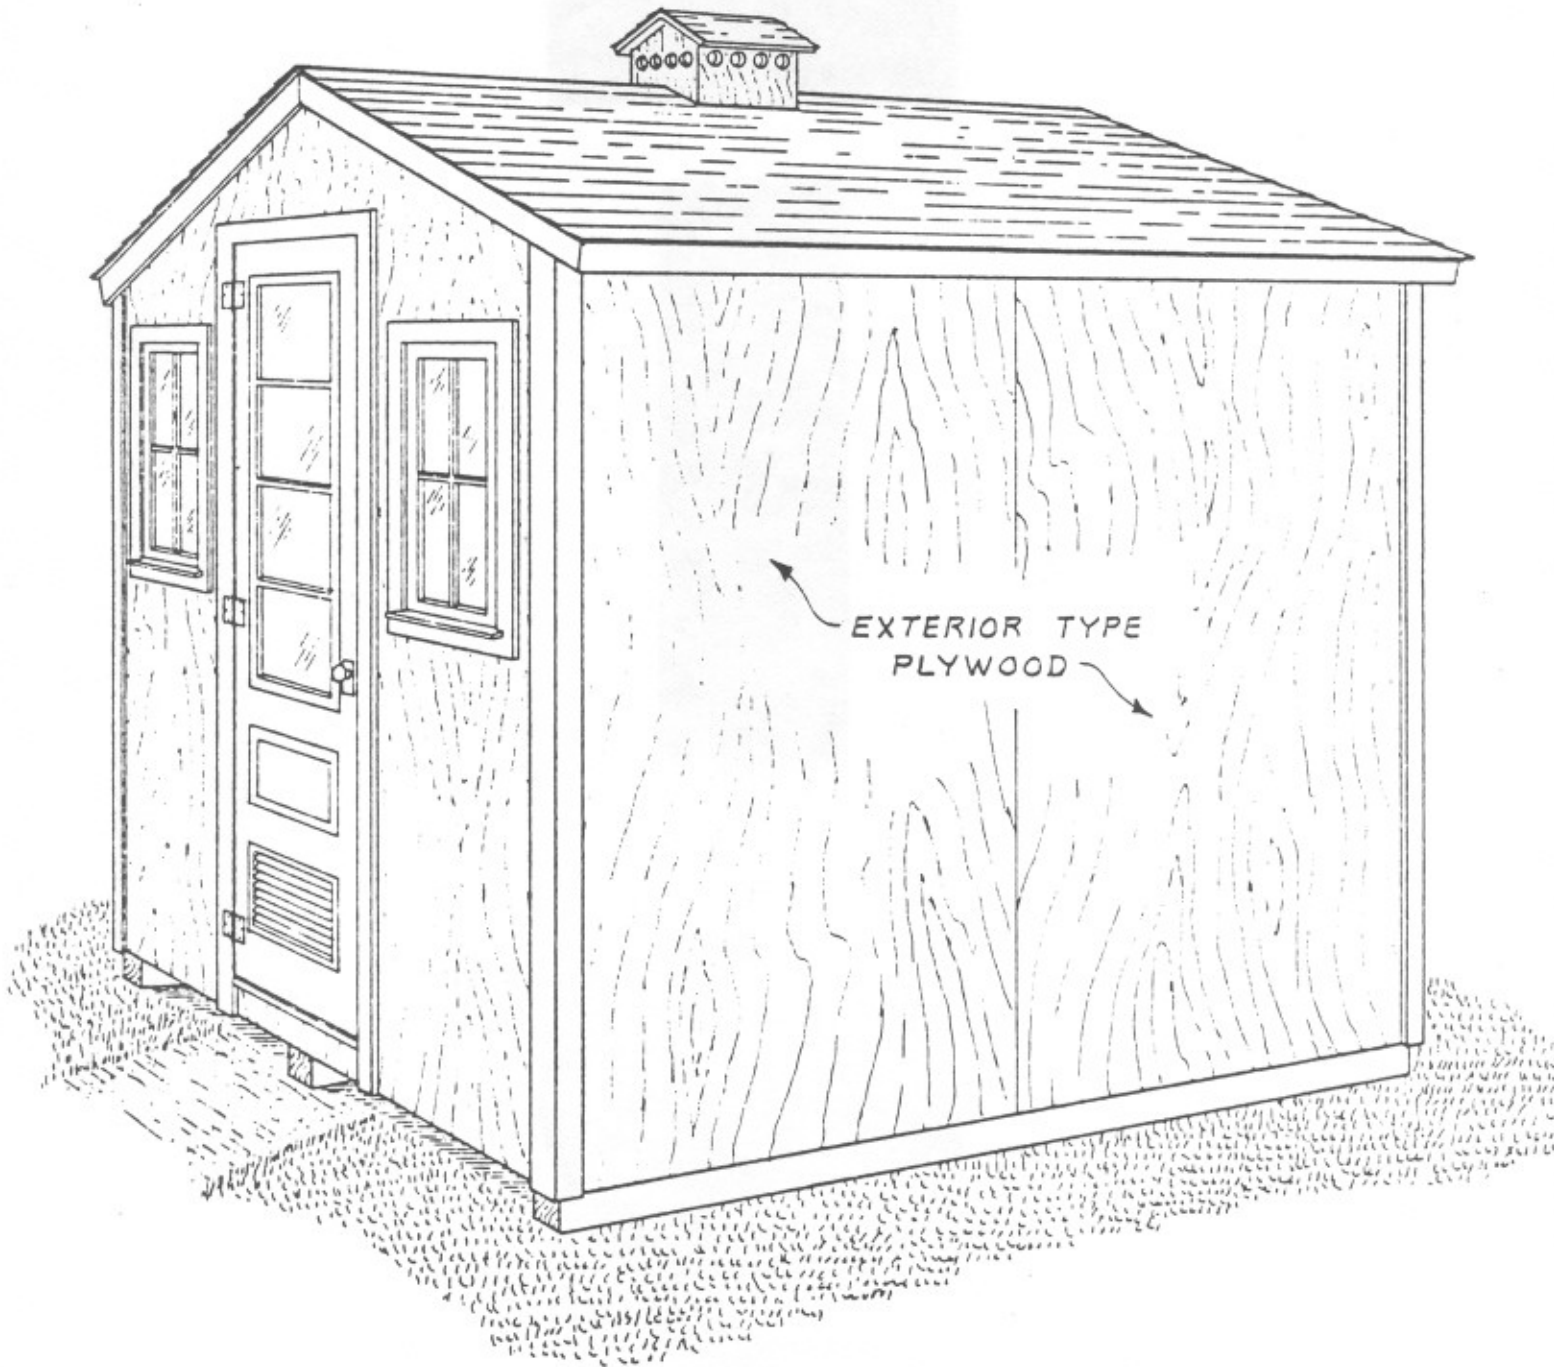

PERSPECTIVE

LAYING HOUSE 8' x 8'


15 - 20 HENS

WP 5703

OCT. 1975

J.S. - R.E.G. - A.H.

AGRICULTURAL ENGINEERING DEPARTMENT 460 Henry Mall University of Wisconsin-Madison 53706 608-262-3310

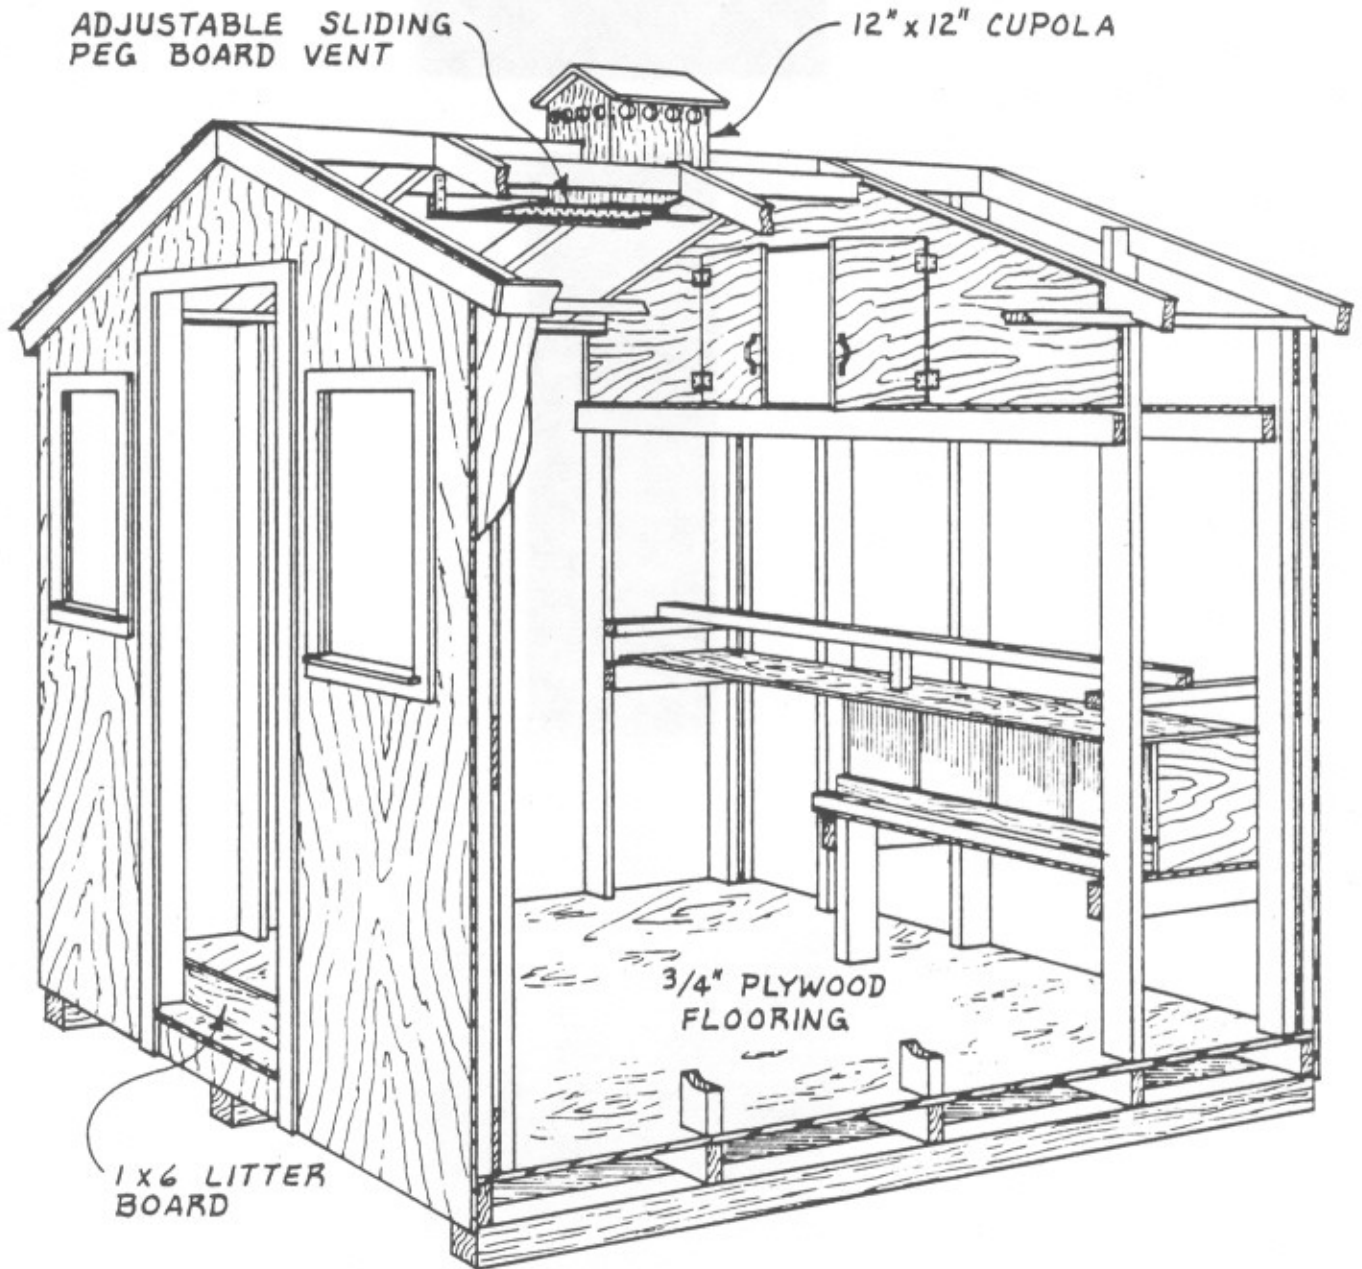

CUTAWAY VIEW

LAYING HOUSE 8' x 8'


15 - 20 HENS

WP 5703

OCT. 1975

J.S. - R.E.G. - A.H.

AGRICULTURAL ENGINEERING DEPARTMENT 460 Henry Mall University of Wisconsin-Madison 53706 608-262-3310

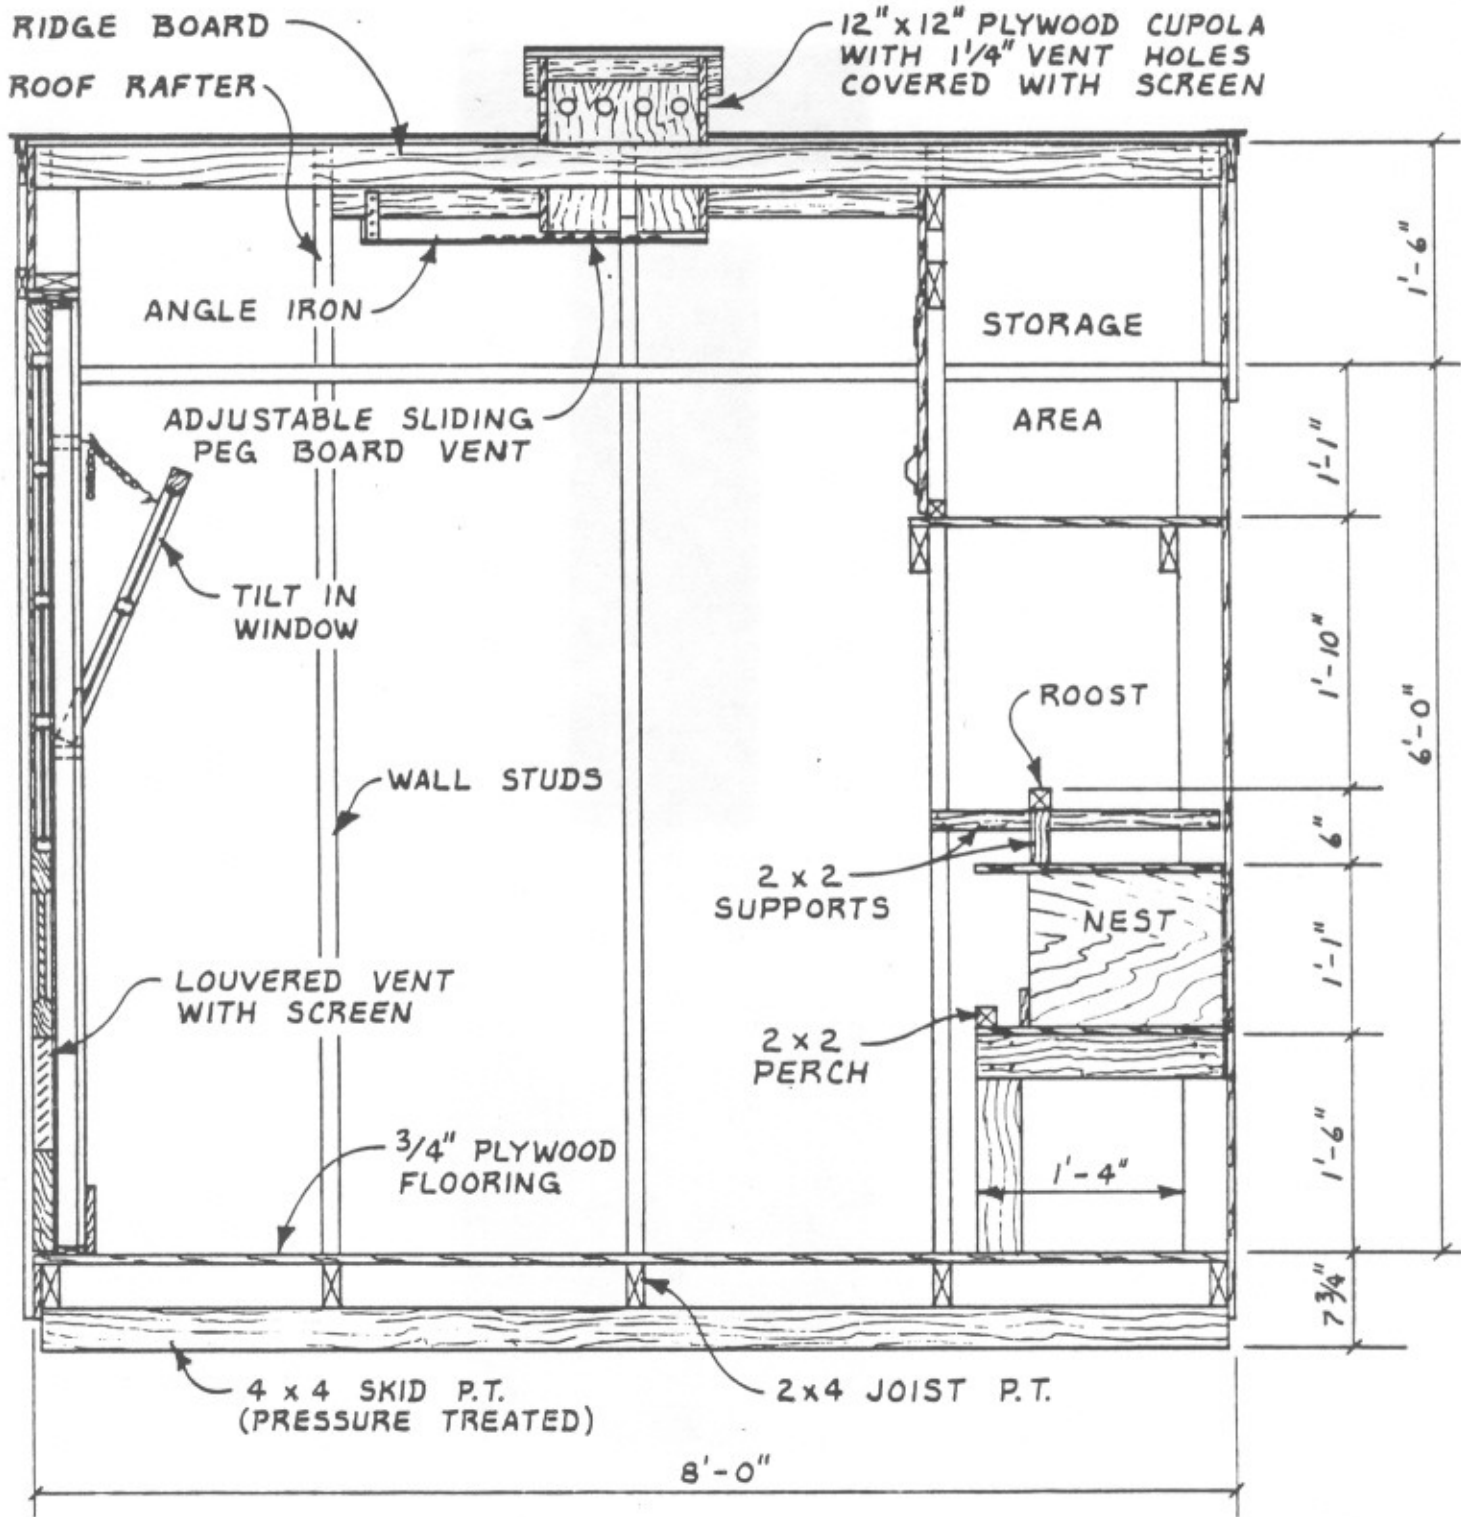

SIDE SECTION VIEW