

PIGEON HOUSE 8' x 8'


WP 5705

OCT. 1975

6 NEST - 10 RESTING CELLS - STORAGE AREA

J.S. - R.E.G. - A.H.

AGRICULTURAL ENGINEERING DEPARTMENT 460 Henry Mall University of Wisconsin-Madison 53706 608-262-3310

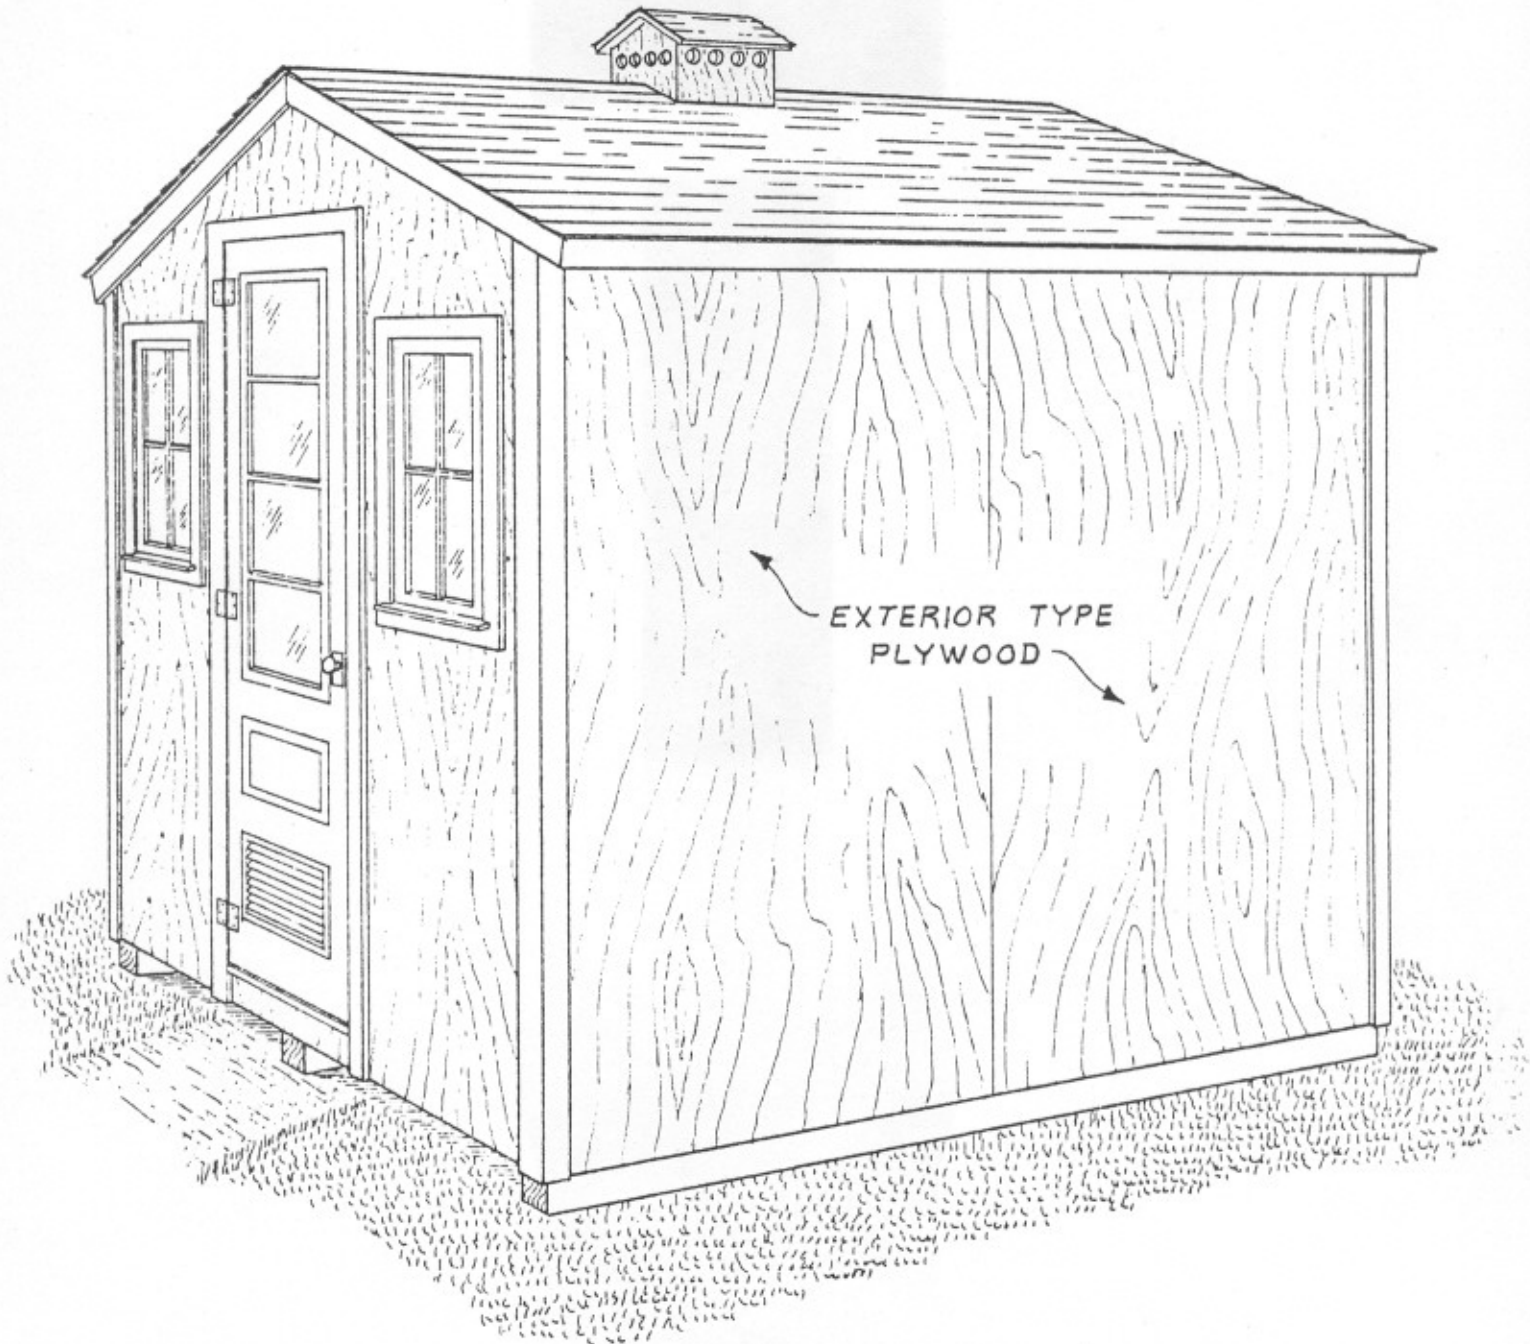

PERSPECTIVE


# PIGEON HOUSE 8' x 8'

WP 5705

OCT. 1975

J.S. - R.E.G. - A.H.

AGRICULTURAL ENGINEERING DEPARTMENT 460 Henry Mall University of Wisconsin-Madison 53706 608-262-3310

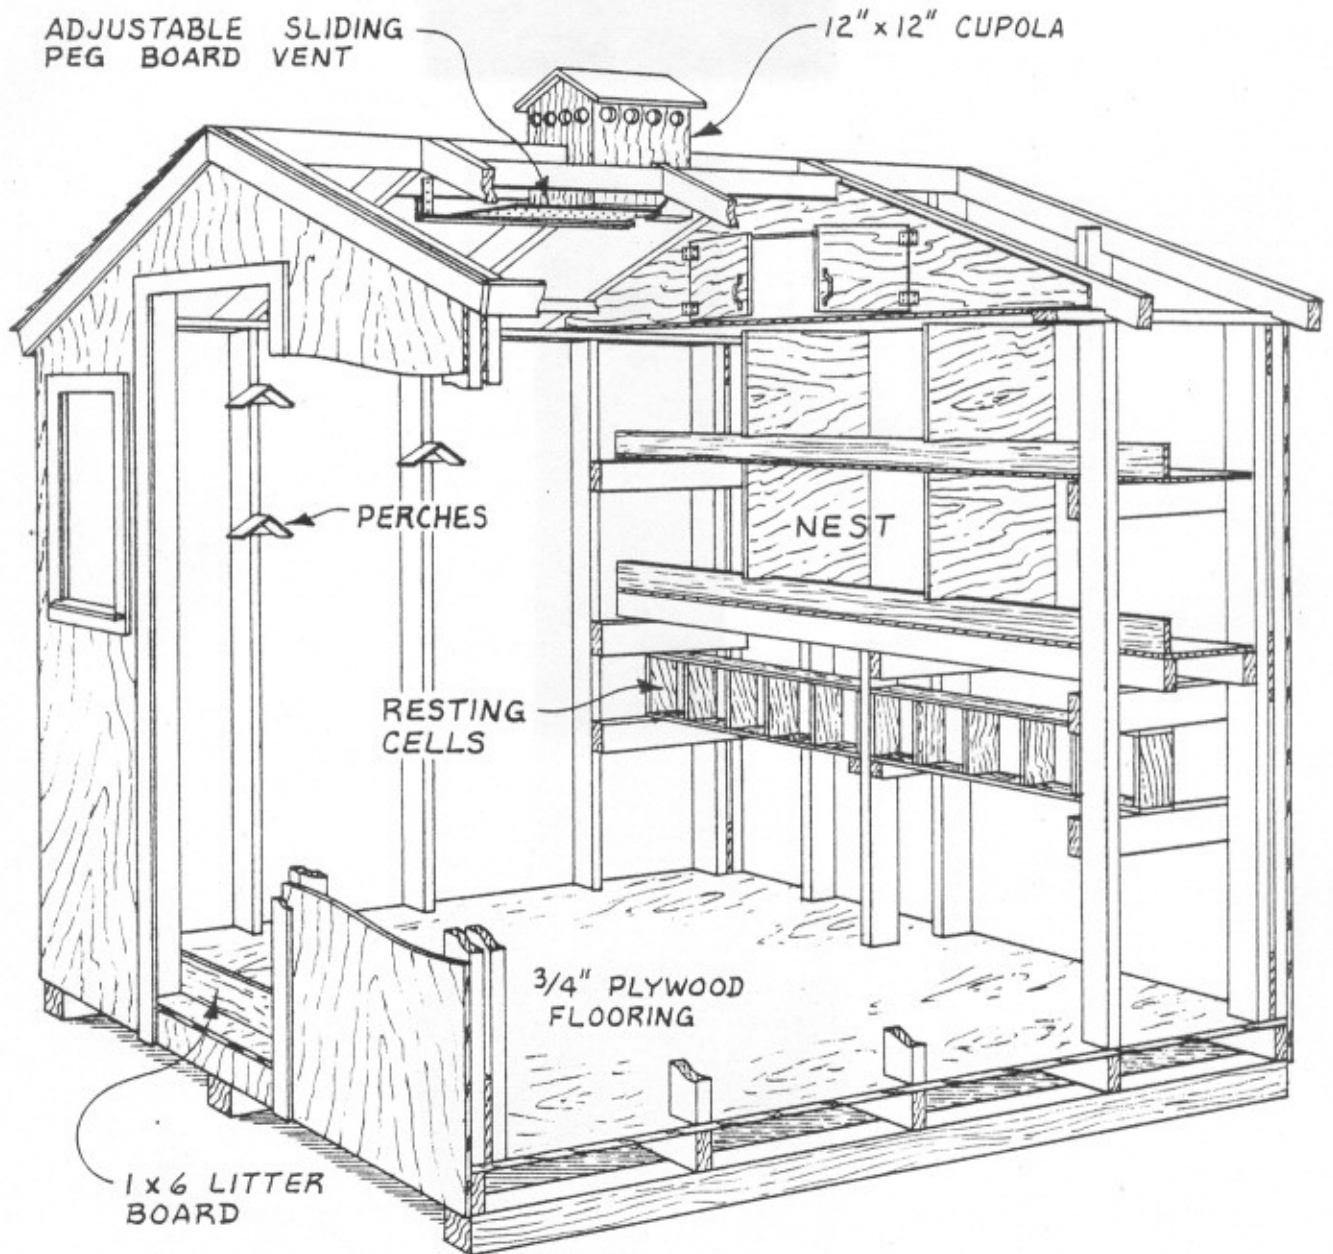


CUTAWAY VIEW

# PIGEON HOUSE 8' x 8'

WP 5705  
OCT. 1975  
J.S. - R.E.G. - A.H.

AGRICULTURAL ENGINEERING DEPARTMENT 460 Henry Mall University of Wisconsin-Madison 53706 608-262-3310

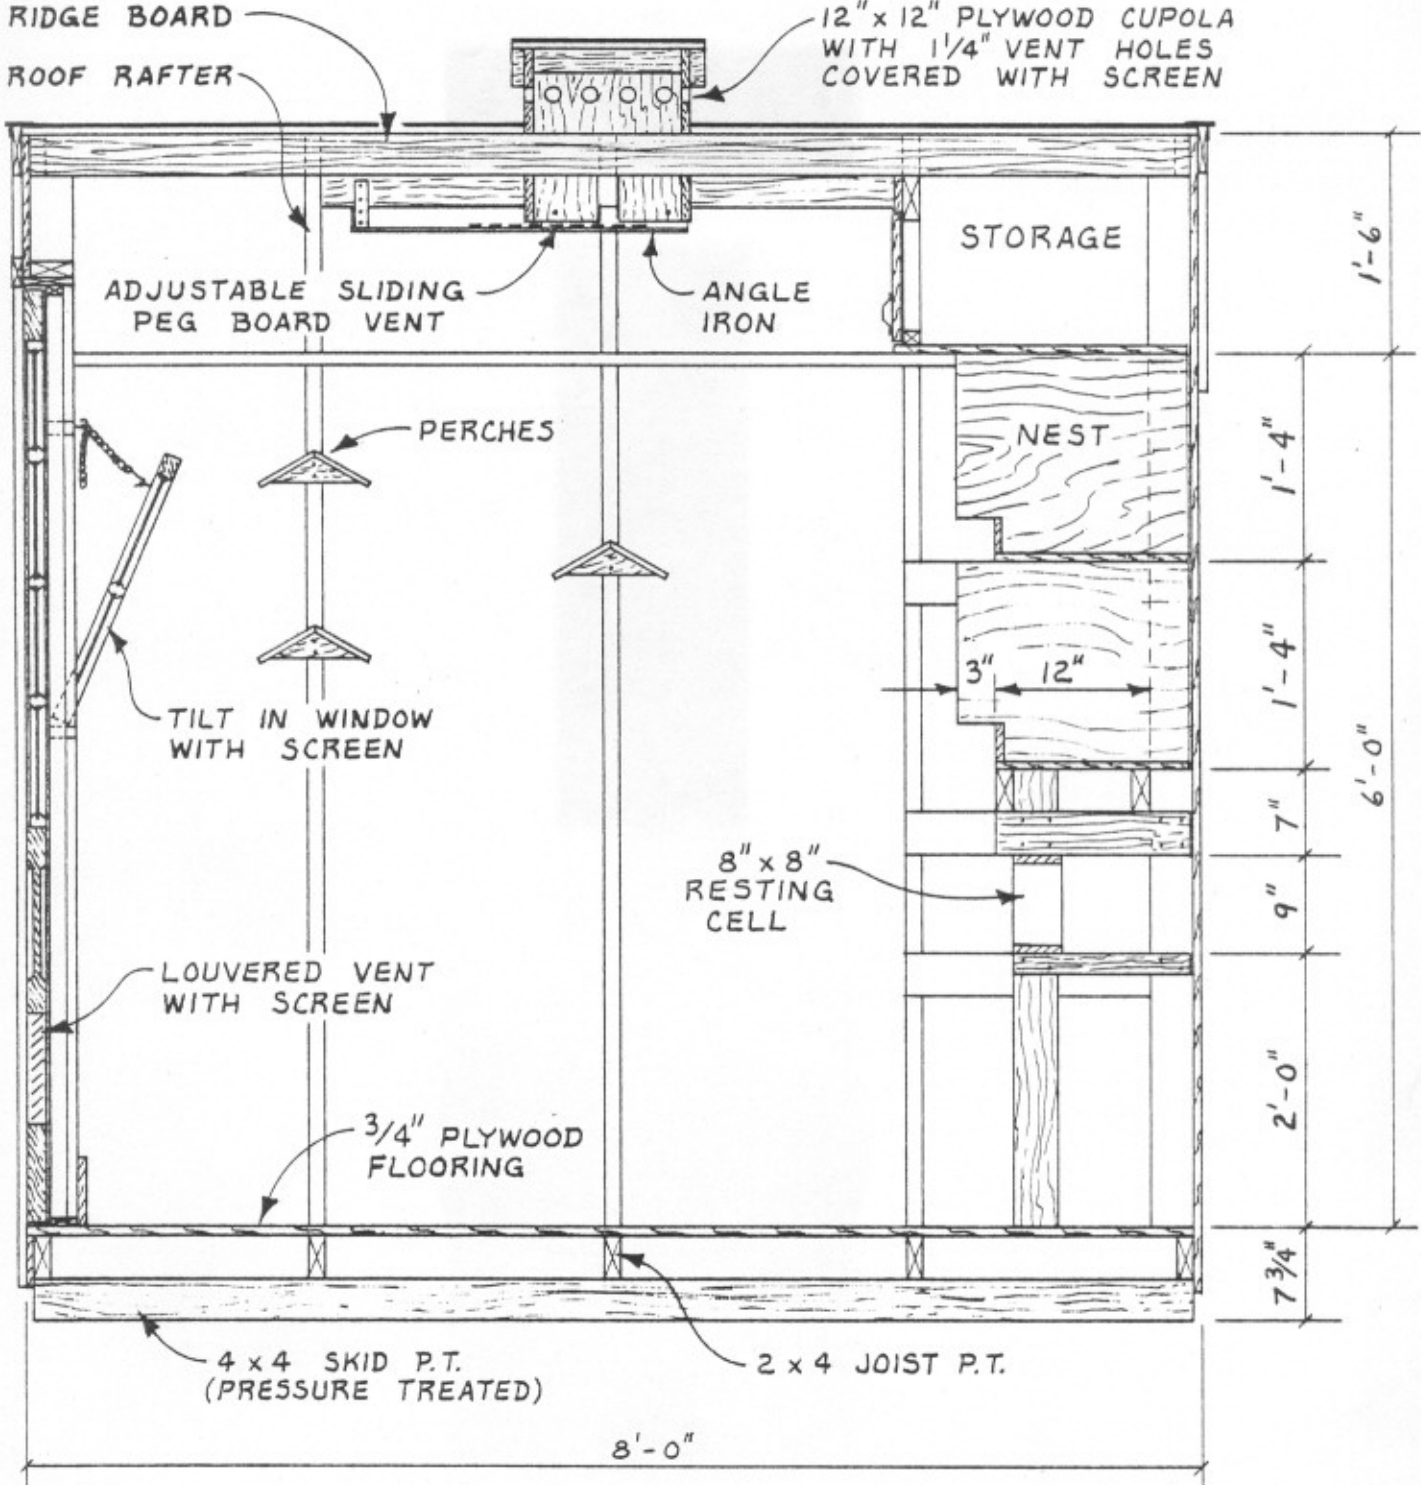

SIDE SECTION VIEW